



MOD. D - 'F5' - 141,00 m² - PLAN TECHNIQUE

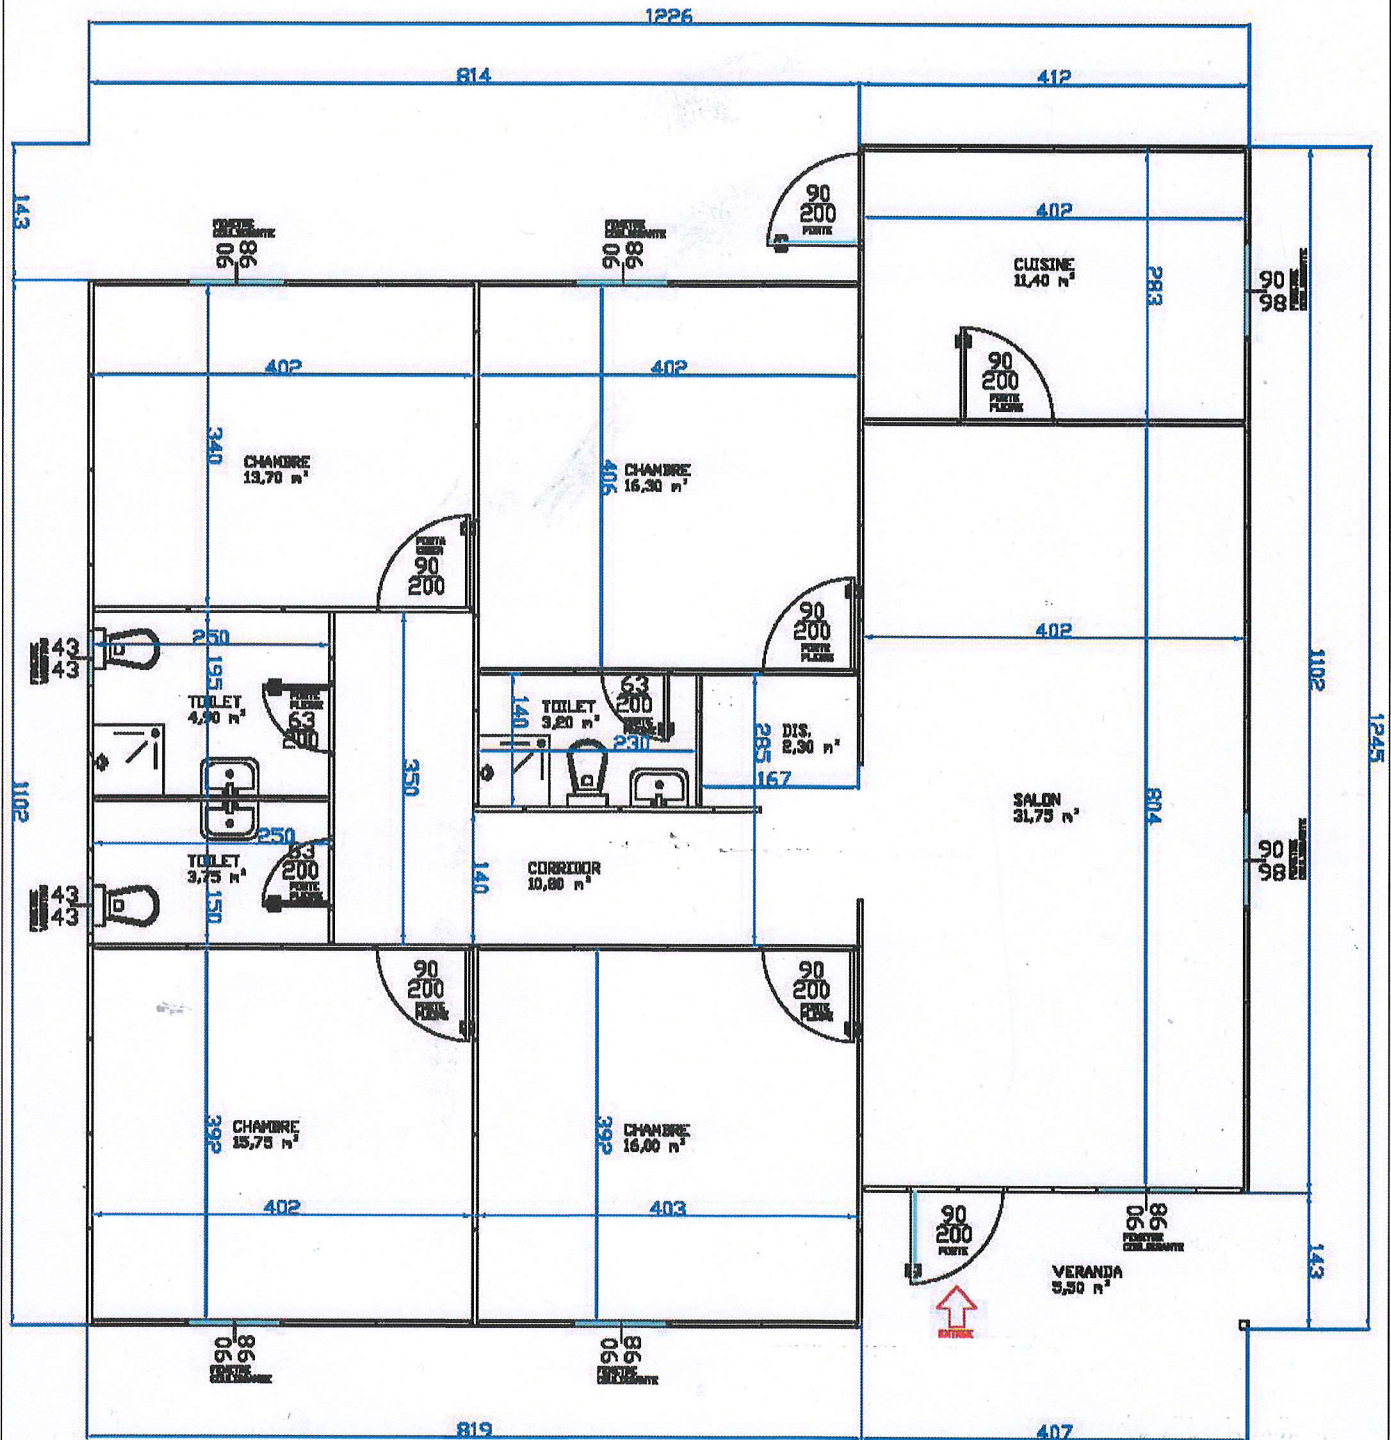

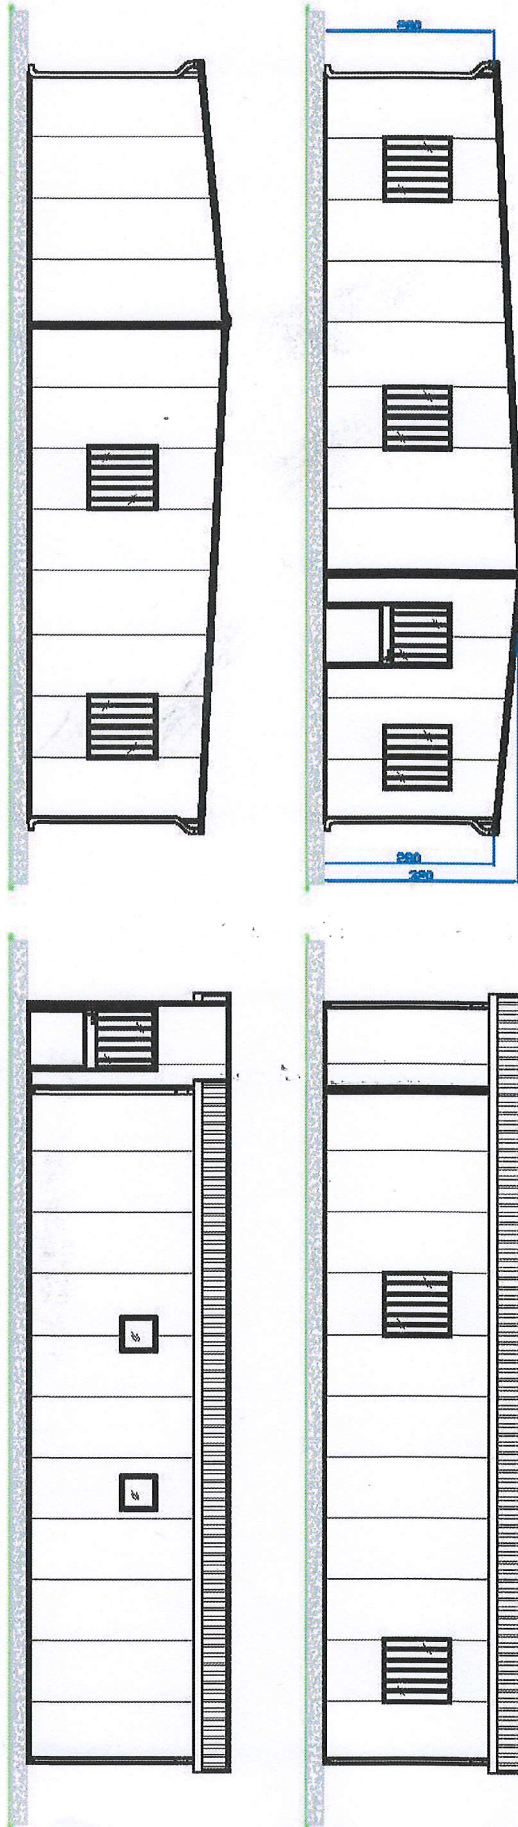

MOD. D - F33 - 141,00 m² - VUES DE COTE