



MOD. B - 'F3' - 80,00 m² - PLAN TECHNIQUE

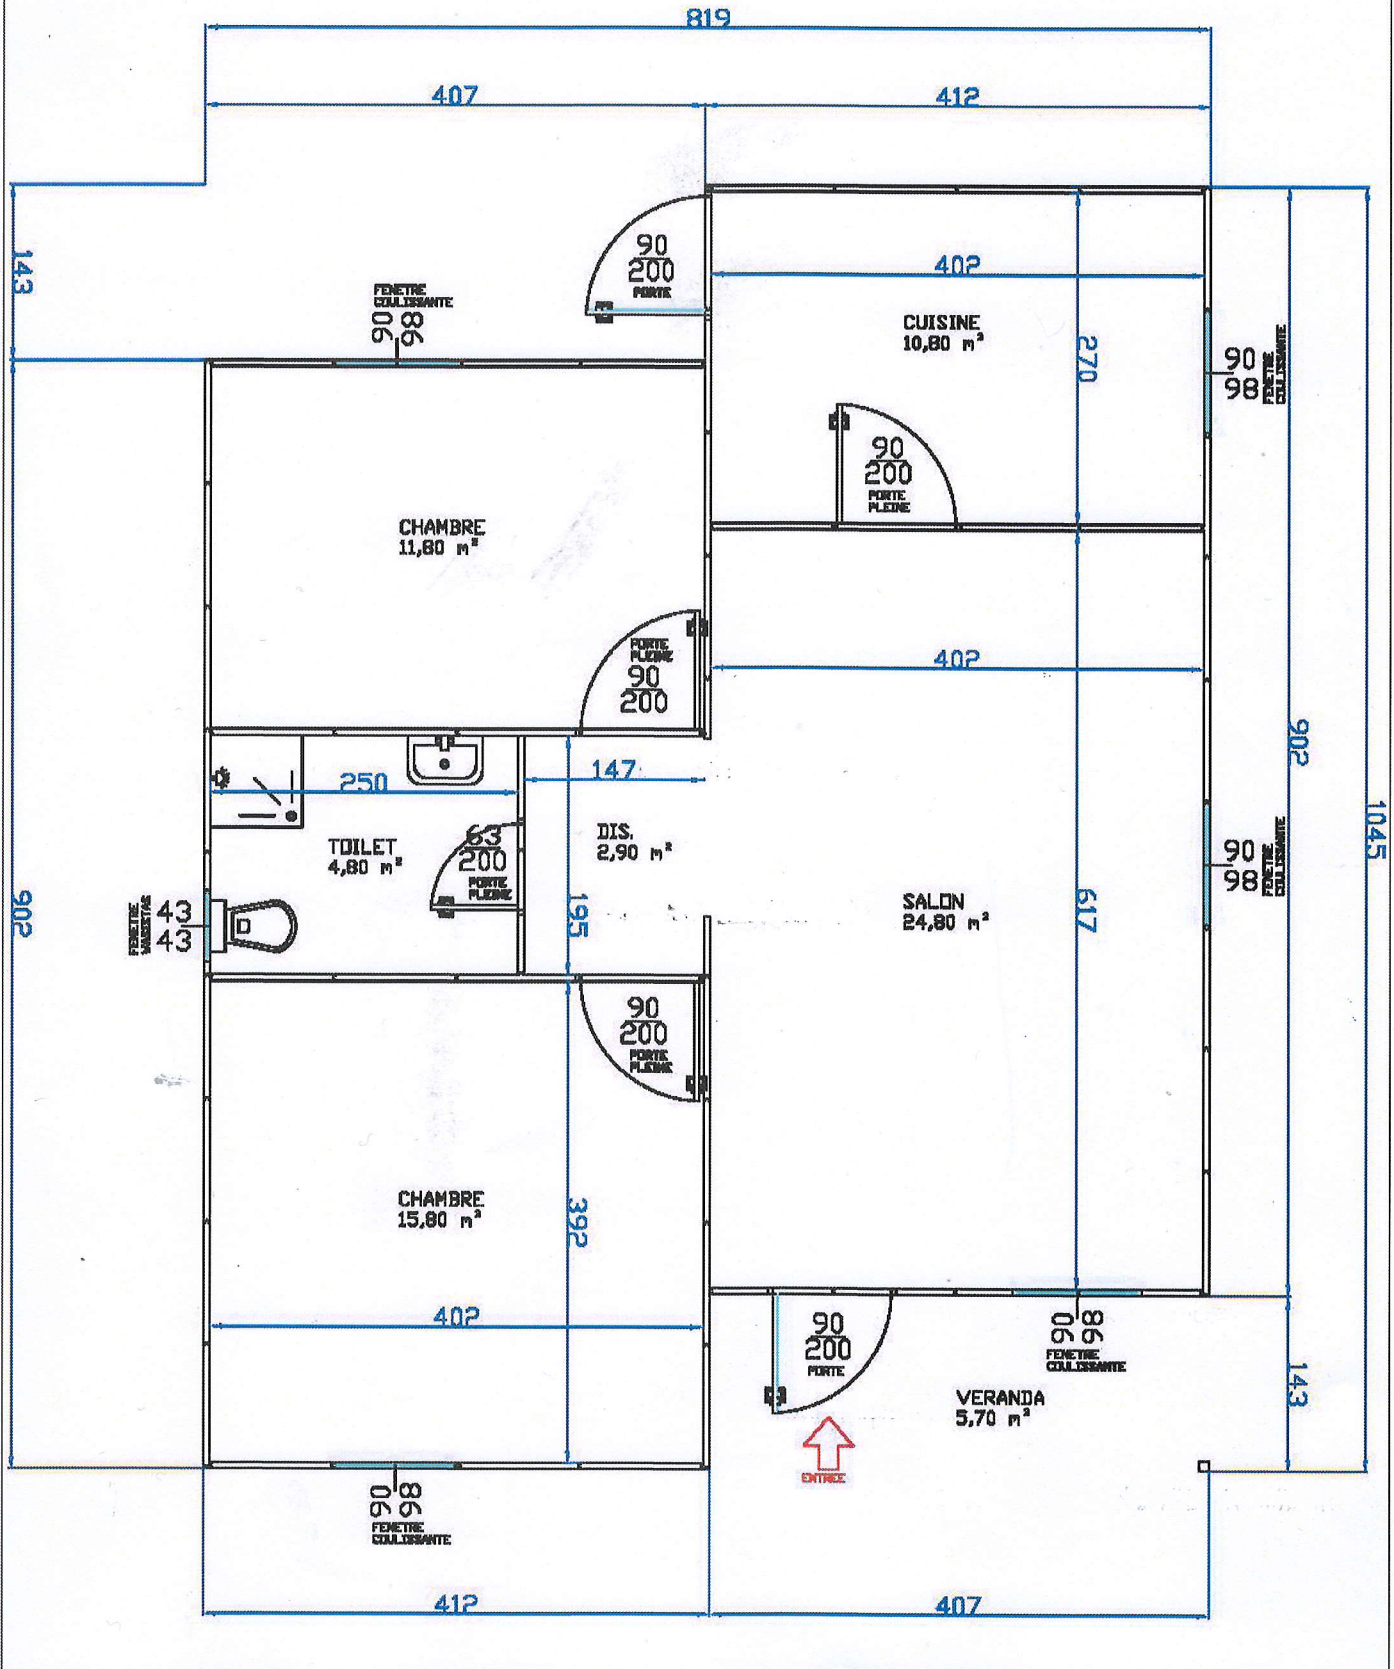

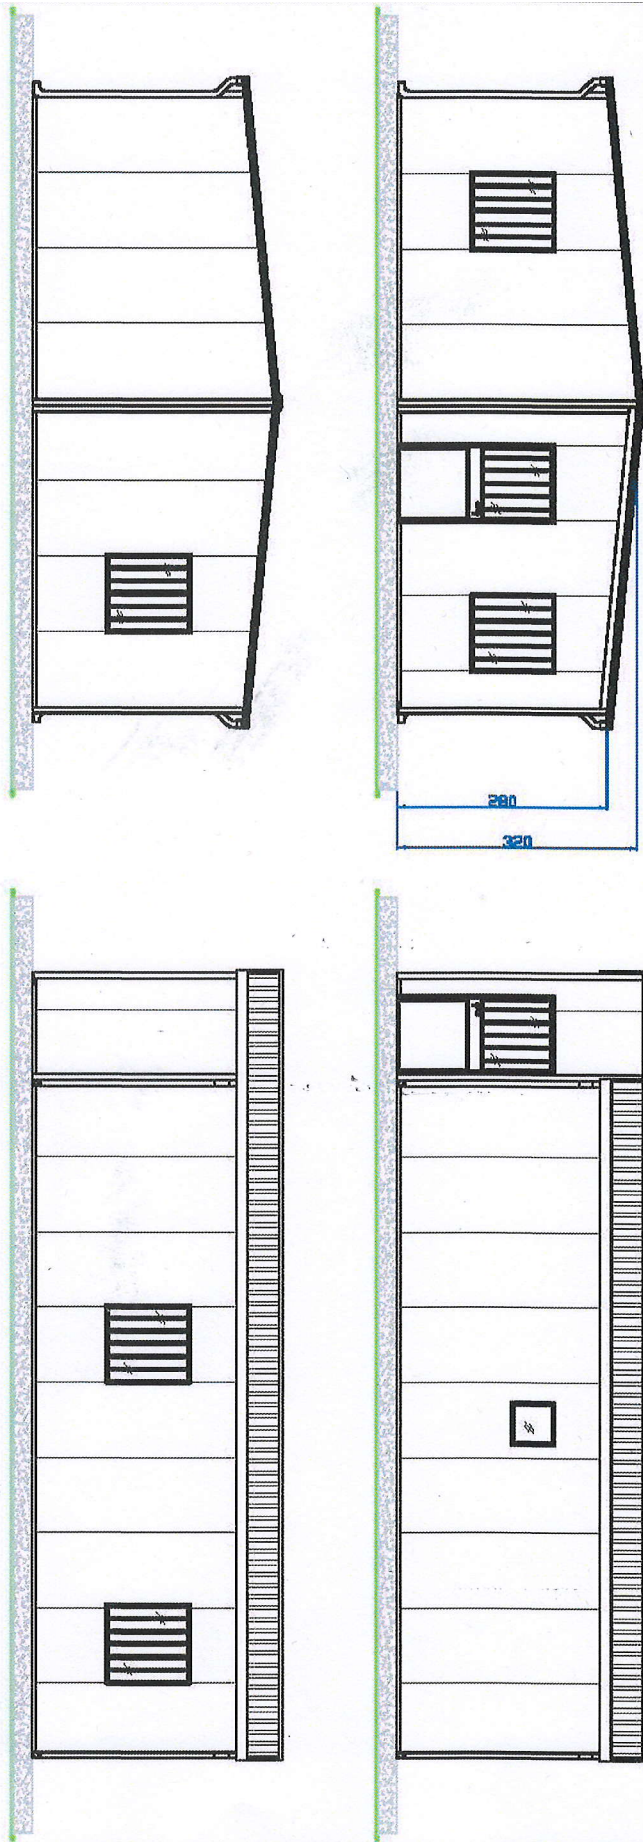

MOD. B - 4F3 - 80,00 m² - VUES DE COTE